

**NOTICE
PUBLIC PRESENTATION
CITY OF MIRAMICHI**

The City of Miramichi intends to consider amendments to its Municipal Plan, being By-Law No. 109 entitled "City of Miramichi Municipal Plan By-Law".

The purpose of the proposed amendment is to permit a change in land use designation from "Residential" to "Industrial" for the property described as PID 40293581, 40170409, 40170391 and 40180515, located at 390 Radio Street, Miramichi.

The Council will proceed with a Public Presentation of the proposed amendment on May 30, 2023 at 6:00 p.m. at the City Hall, 141 Henry Street, Miramichi, NB.

Interested parties may inspect the proposed by-law online at the City's website www.miramichi.org by searching "Proposed By-Laws", or by appointment (24-hour notice) at the City Hall during regular operating hours.

If you have any questions regarding the proposed development, please contact the GMRSC – Planning Services planner on file:

Nic O'Dette, RPP, MCIP
Planning Services Manager
Phone: 506-778-5359
Email: nodette@rsc5.ca

Objections to the proposed by-law may be presented in writing to the Council by forwarding them to the Office of the City Clerk, 141 Henry Street, Miramichi, NB E1V 2N5, within thirty (30) days of the date of public presentation.

Rhonda Ripley
City Clerk

**AVIS
PRÉSENTATION PUBLIQUE
VILLE DE MIRAMICHI**

La Ville de Miramichi a l'intention d'envisager des modifications à son Plan municipal, soit le règlement no 109 intitulé « Règlement municipal sur le plan municipal de la Ville de Miramichi ».

La modification proposée vise à permettre un changement de désignation d'utilisation du sol, qui passe de « Résidentiel » à « Industrielles » pour la propriété décrite comme étant PID 40293581, 40170409, 40170391 and 40180515 situé sur la 390 rue Radio, à Miramichi.

Le Conseil procédera à une présentation publique de la modification proposée le 30 Mai 2023 à 18 h au City Hall 141, rue Henry, Miramichi, au N.-B.

Les personnes intéressées peuvent examiner l'arrêté proposé sur le site Web de la Ville à www.miramichi.org en cherchant « Projet d'arrêté proposé » ou également sur rendez-vous (sur avis de 24 h) à l'hôtel de ville durant les heures ordinaires d'ouverture.


Si vous avez des questions au sujet de l'aménagement proposé, veuillez communiquer avec le planificateur des services de planification du CSRGM au dossier :

Nic O'Dette, RPP, MCIP
Gérant des services d'aménagement
Téléphone: 506-778-5359
Courriel: nodette@rsc5.ca

Les objections à l'arrêté proposé peuvent être présentées par écrit au Conseil en les faisant parvenir au Bureau de la secrétaire municipale, 141, rue Henry, Miramichi (N.-B.) E1V 2N5, dans les trente (30) jours de la date de la présentation publique.

Rhonda Ripley
secrétaire municipale

Plan Amendment and Rezoning Application
 Applicant: 3 Rivers Construction Ltd
 Location of Subject Property
 390 Radio Street, Miramichi
 PIDs 40170391, 40170409, 40293581, 40180515

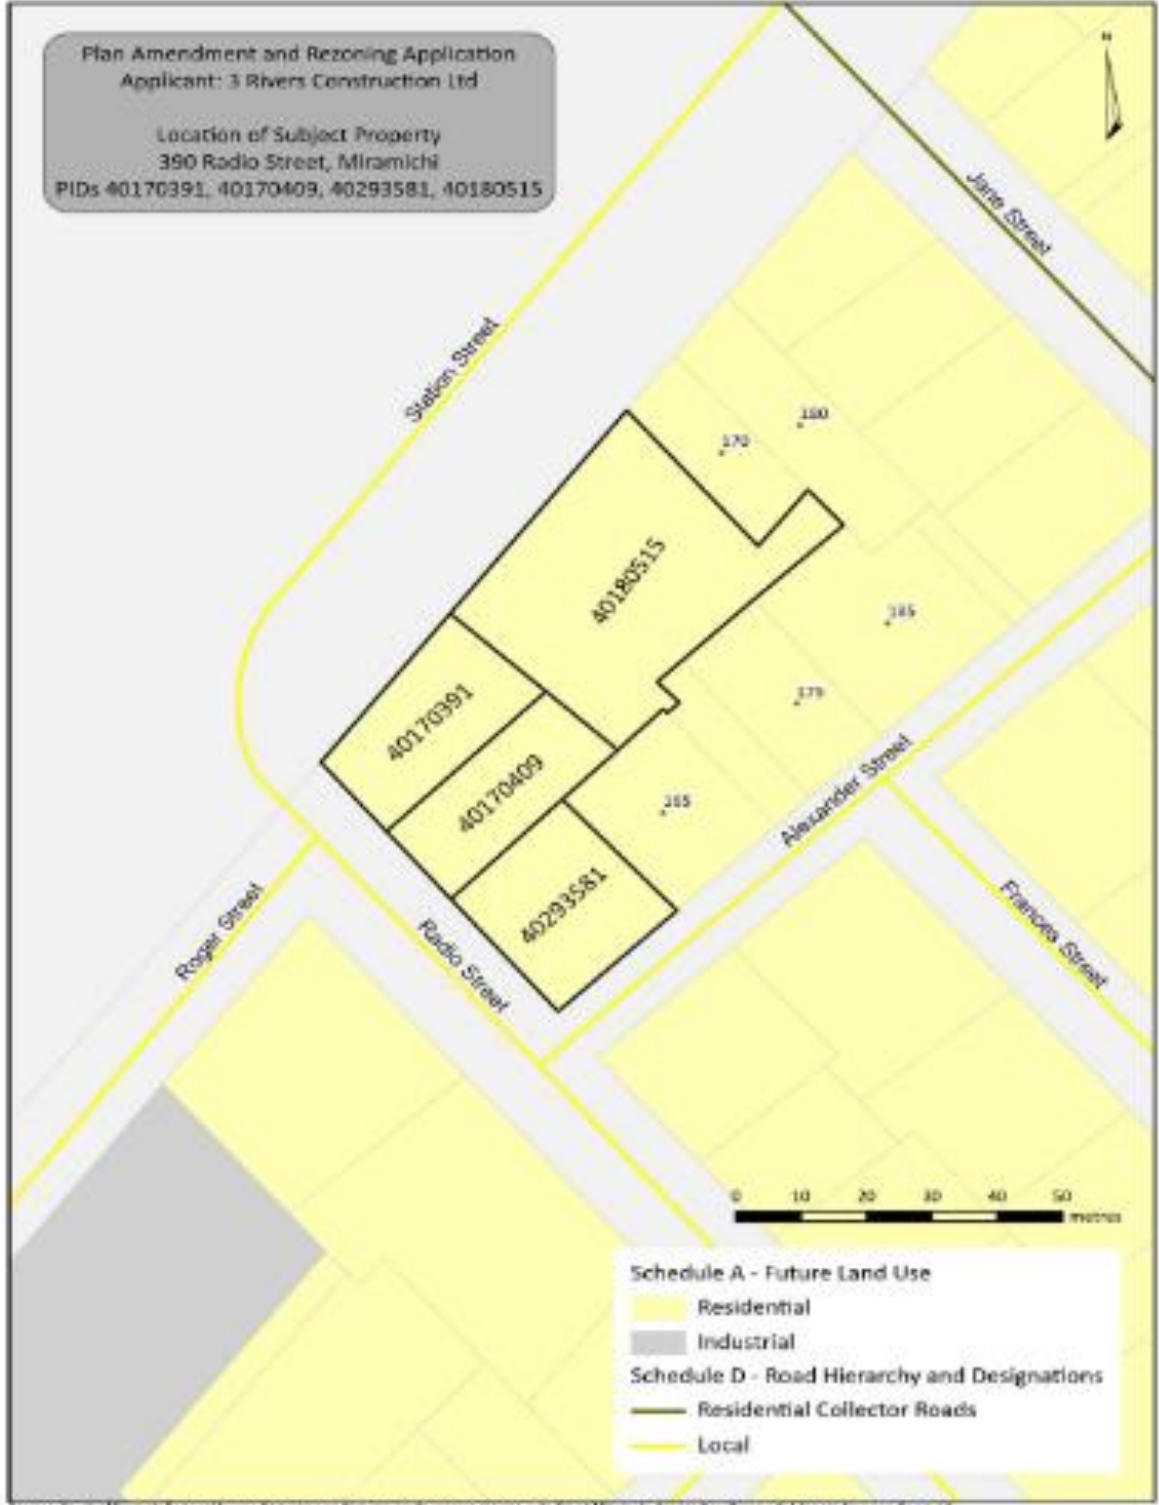

Schedule A - Future Land Use
 Residential
 Industrial

Schedule D - Road Hierarchy and Designations
 Residential Collector Roads
 Local

Source: 2022 Miramichi Regional Service Commission - Commission de services régionaux de Grand Miramichi, Service des Services | Service des Services Régionaux
 Drawn by: 2023 par: A. B. / 2023-04-11